




Floor Plan

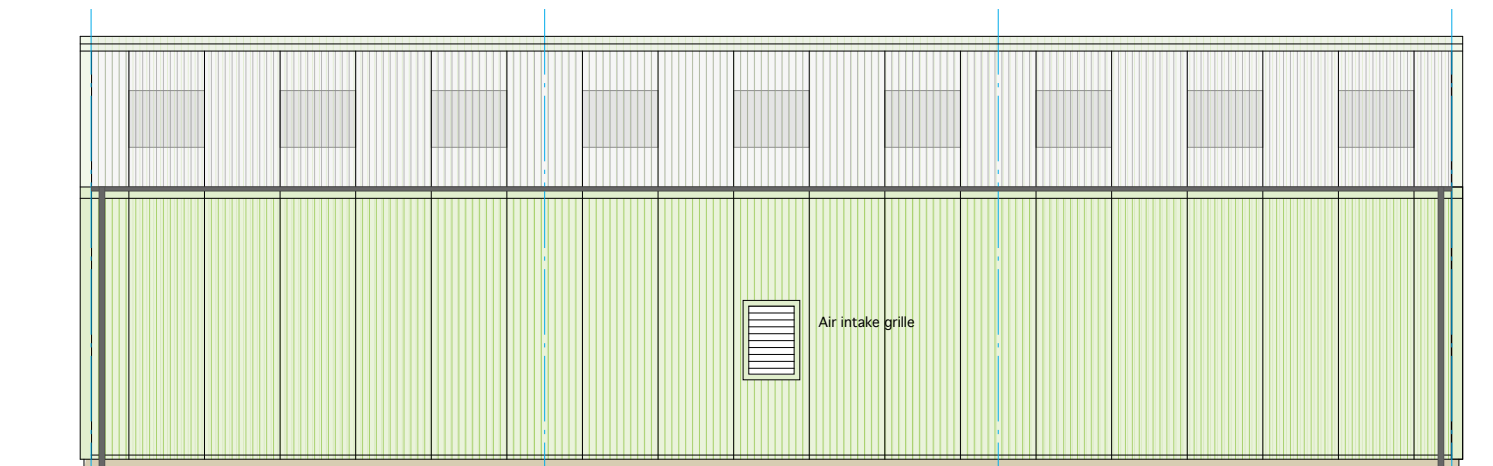


North Elevation

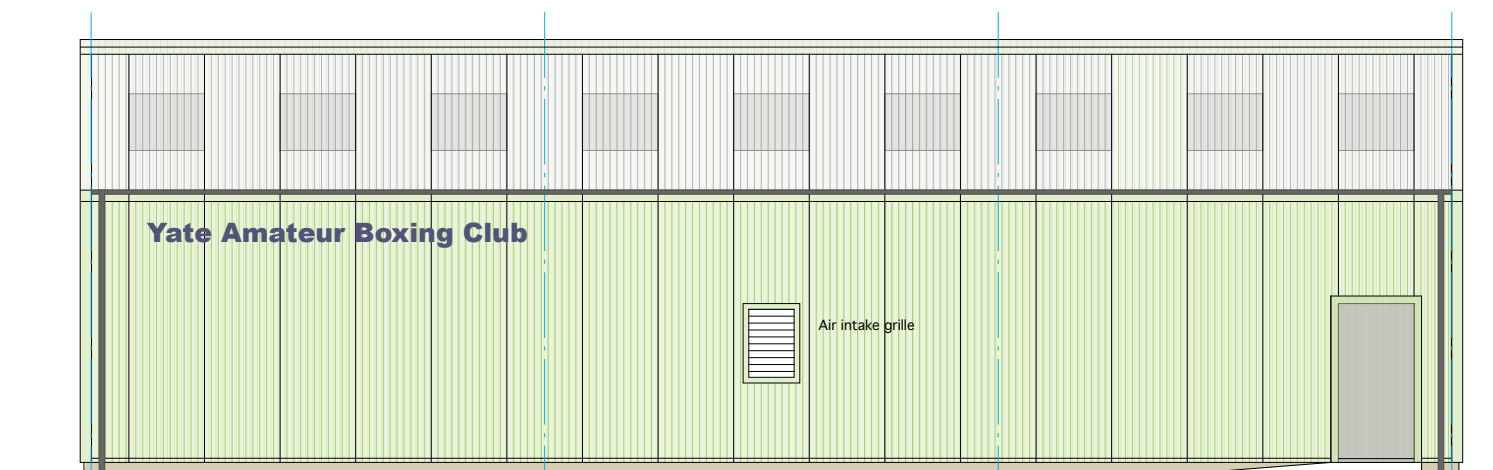


South Elevation

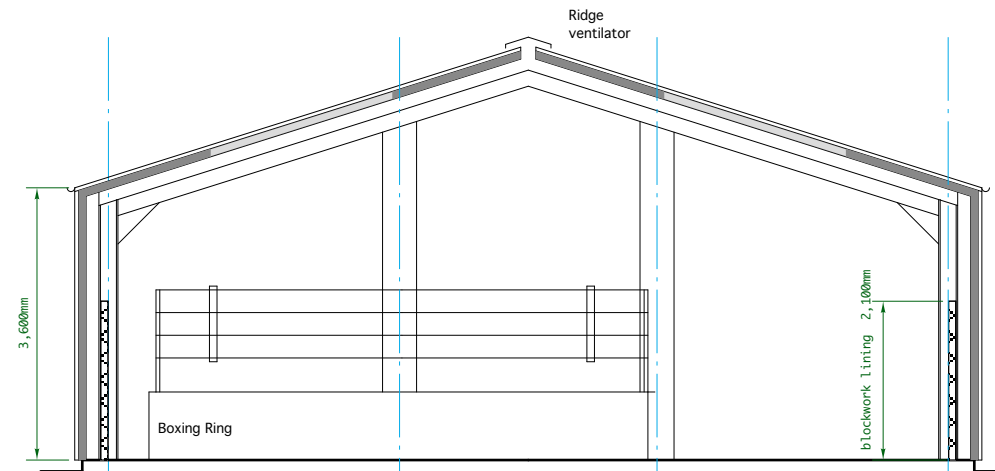


Section A-A

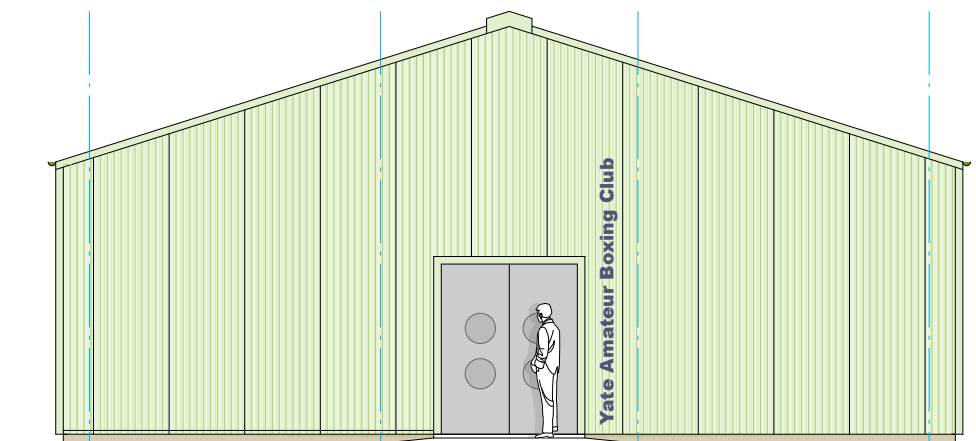

West Elevation

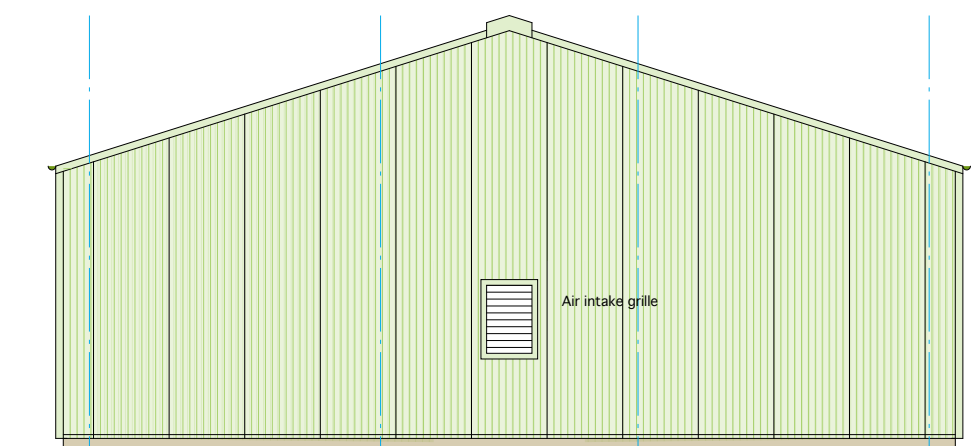

East Elevation

 

Notes: Finishes:
: Roof: grey fibre cement;
polycarbonate rooflights
Walls and flashings -plastisol coated
profiled steel sheet.
Doors: Flush faced powder coated
steel

Rev: -

Issue

Date: **May 2019**

Project: **Yate Boxing Club
Relocation Project**

Title: **Plan, section and
elevations as proposed**

Drawn: **CA** Checked: **BB**

Scale: **1:50 at A1 (1:100 at A3)**

Drawing: **1234-03**

ASKEWCAVANNA
Architects

14 Backfields Lane,
Bristol BS2 8QW
T: 0117 9244606

Draft proposal